




BACKLESS BENCH EXAMPLES

OPTION 1 - ORNAMENTAL PLANTING AREA

- Shale trail
- 10m diameter
- Ornamental plantings - 49 sq/m of shrub bed
- Backless bench on concrete pad
- 2 picnic tables on concrete pads




BOLLARD EXAMPLES

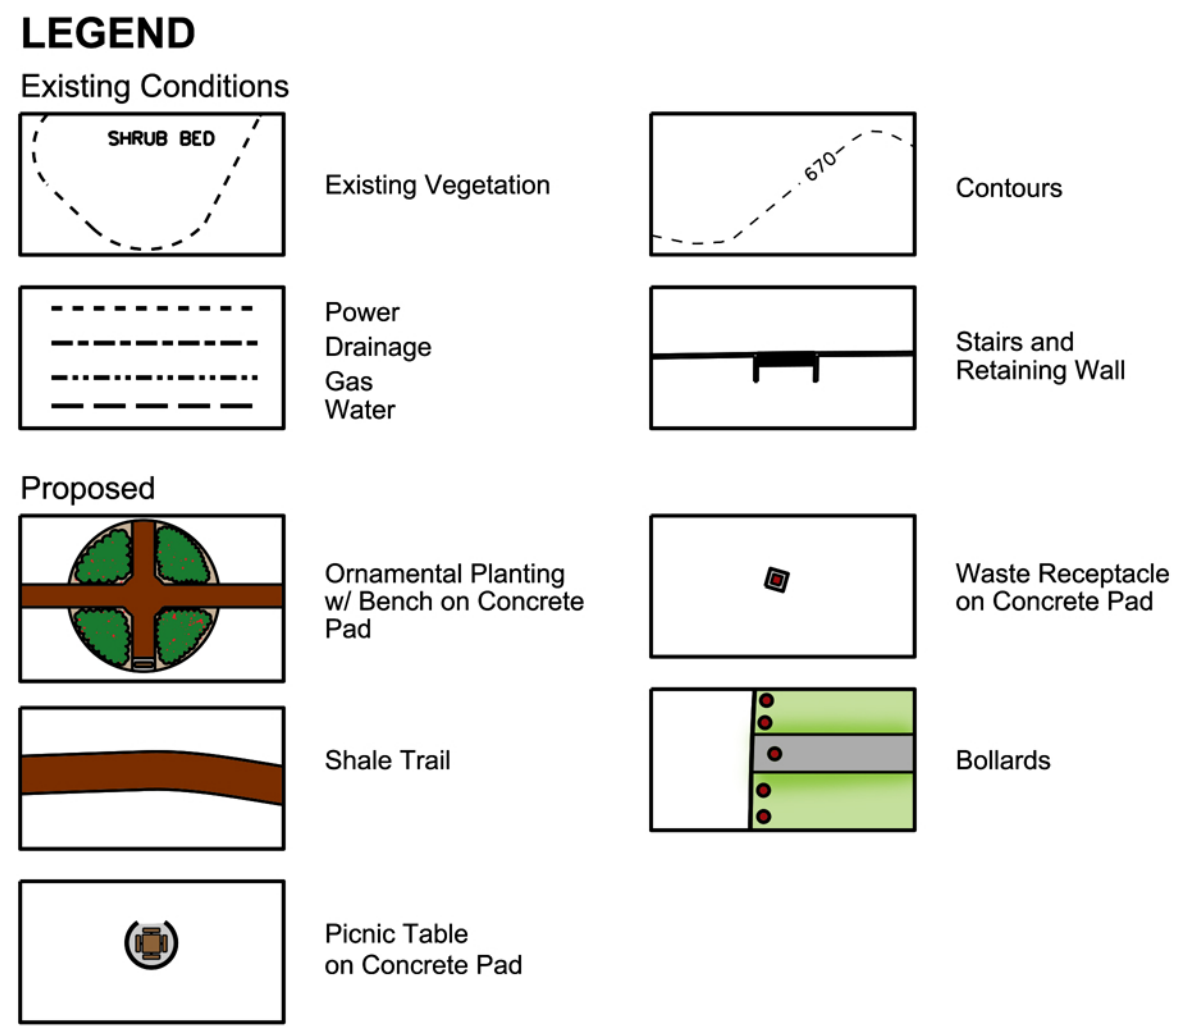

GAMES TABLES EXAMPLES




WASTE RECEPTACLE EXAMPLES

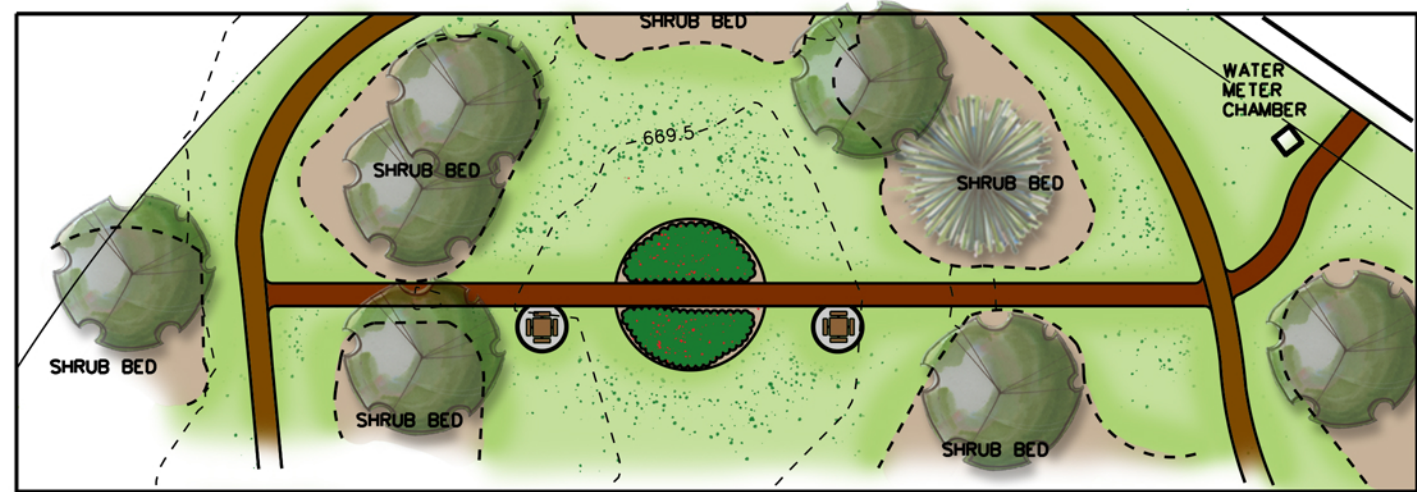

OPTION 2 - ORNAMENTAL PLANTING AREA

- 10m diameter
- Shale trail
- Ornamental plantings - 62 sq/m of shrub bed
- 2 picnic tables on concrete pads

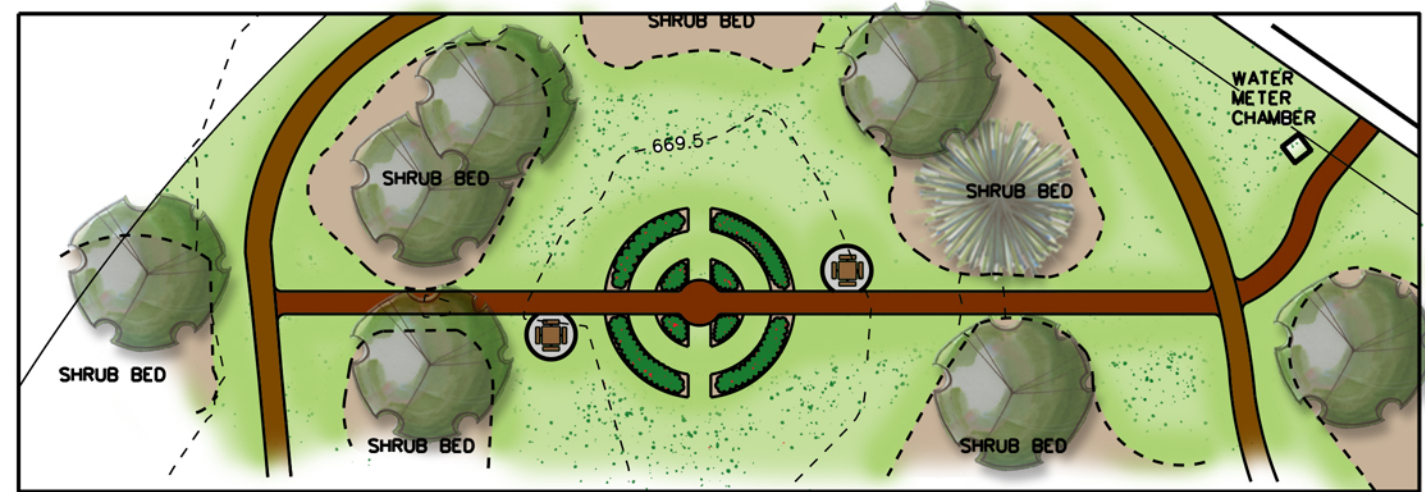

OPTION 3 - ORNAMENTAL PLANTING AREA

- 12.6m diameter
- Shale trail
- Ornamental plantings - 55 sq/m of shrub beds
- 2 picnic tables on concrete pads



Windsor Park

SITE DEVELOPMENT
December 2022
Scale: 1:500



Integrated Infrastructure Services
Open Space Planning & Design